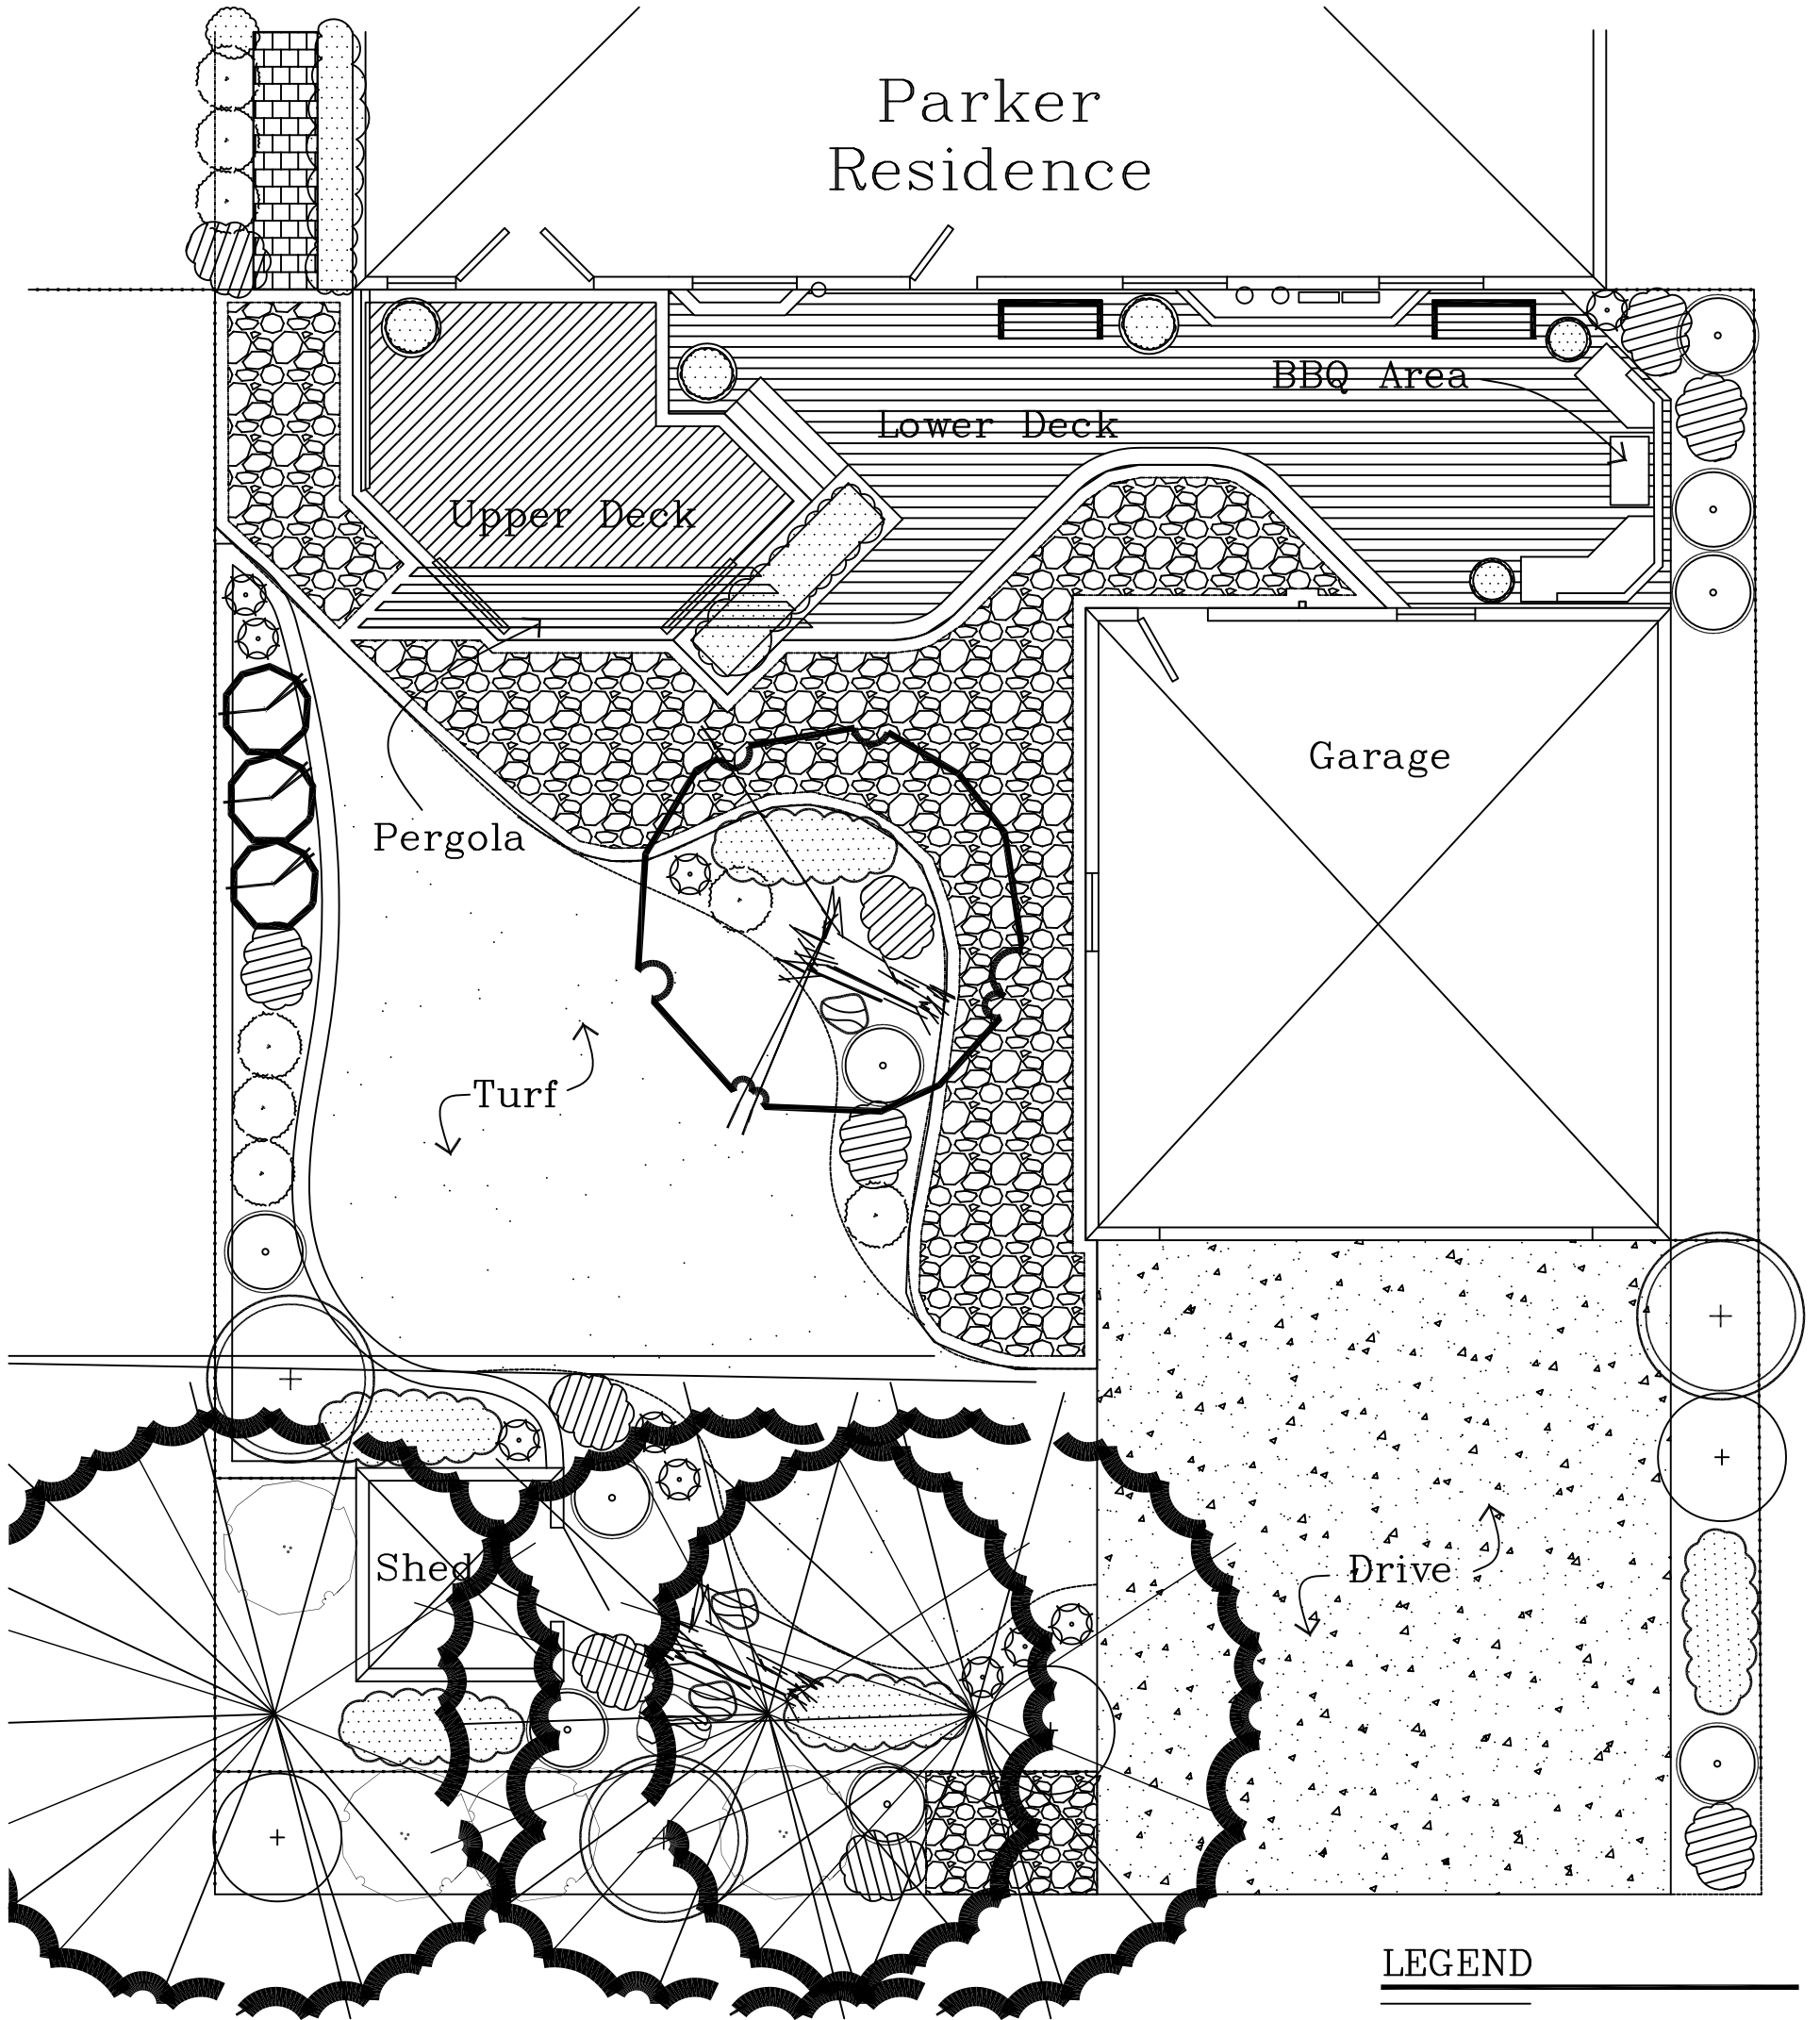

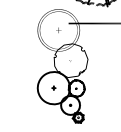

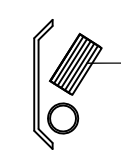

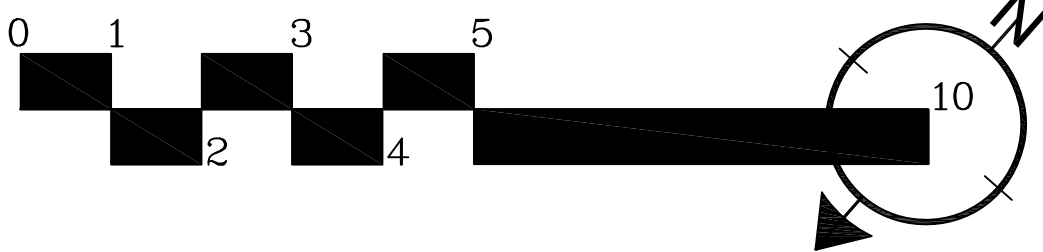


Parker Residence



LEGEND

-  Existing + Proposed Coniferous + Deciduous Trees
-  Proposed Coniferous and Deciduous Shrubs
-  Proposed Perennials Boulders and Wood Stumps
-  Proposed Benches + Screens + Planters
-  Proposed Shrub Bed Edger



CONCEPTUAL MASTER PLAN – SCALE: 1:100 metric

Parker Residence

Drawn By: *Jeremy Williams* 2014-06-15
 E-MAIL j.williams@mothernaturescontractor.ca

